

MARION COUNTY SURVEYOR'S OFFICE


SECTION CORNER RECORD

DEBRA S. JENKINS
MARION COUNTY SURVEYOR

SEC. 25 TWN. 15_N RNG. 4_E

BRYAN F. CATLIN, PLS
TECHNICAL SUPERVISOR

Date: 5-26-09
Party Chief: Greene
Crew: Taylor
Type of Marker: 1" steel pin 8" down
Method of Establishment: County: 9-8-1999
IN S.P.C. E Zone, NAD 83
Name: 15042503
N: 497 053.113 8(m)
E: 69 229.572 0(m)

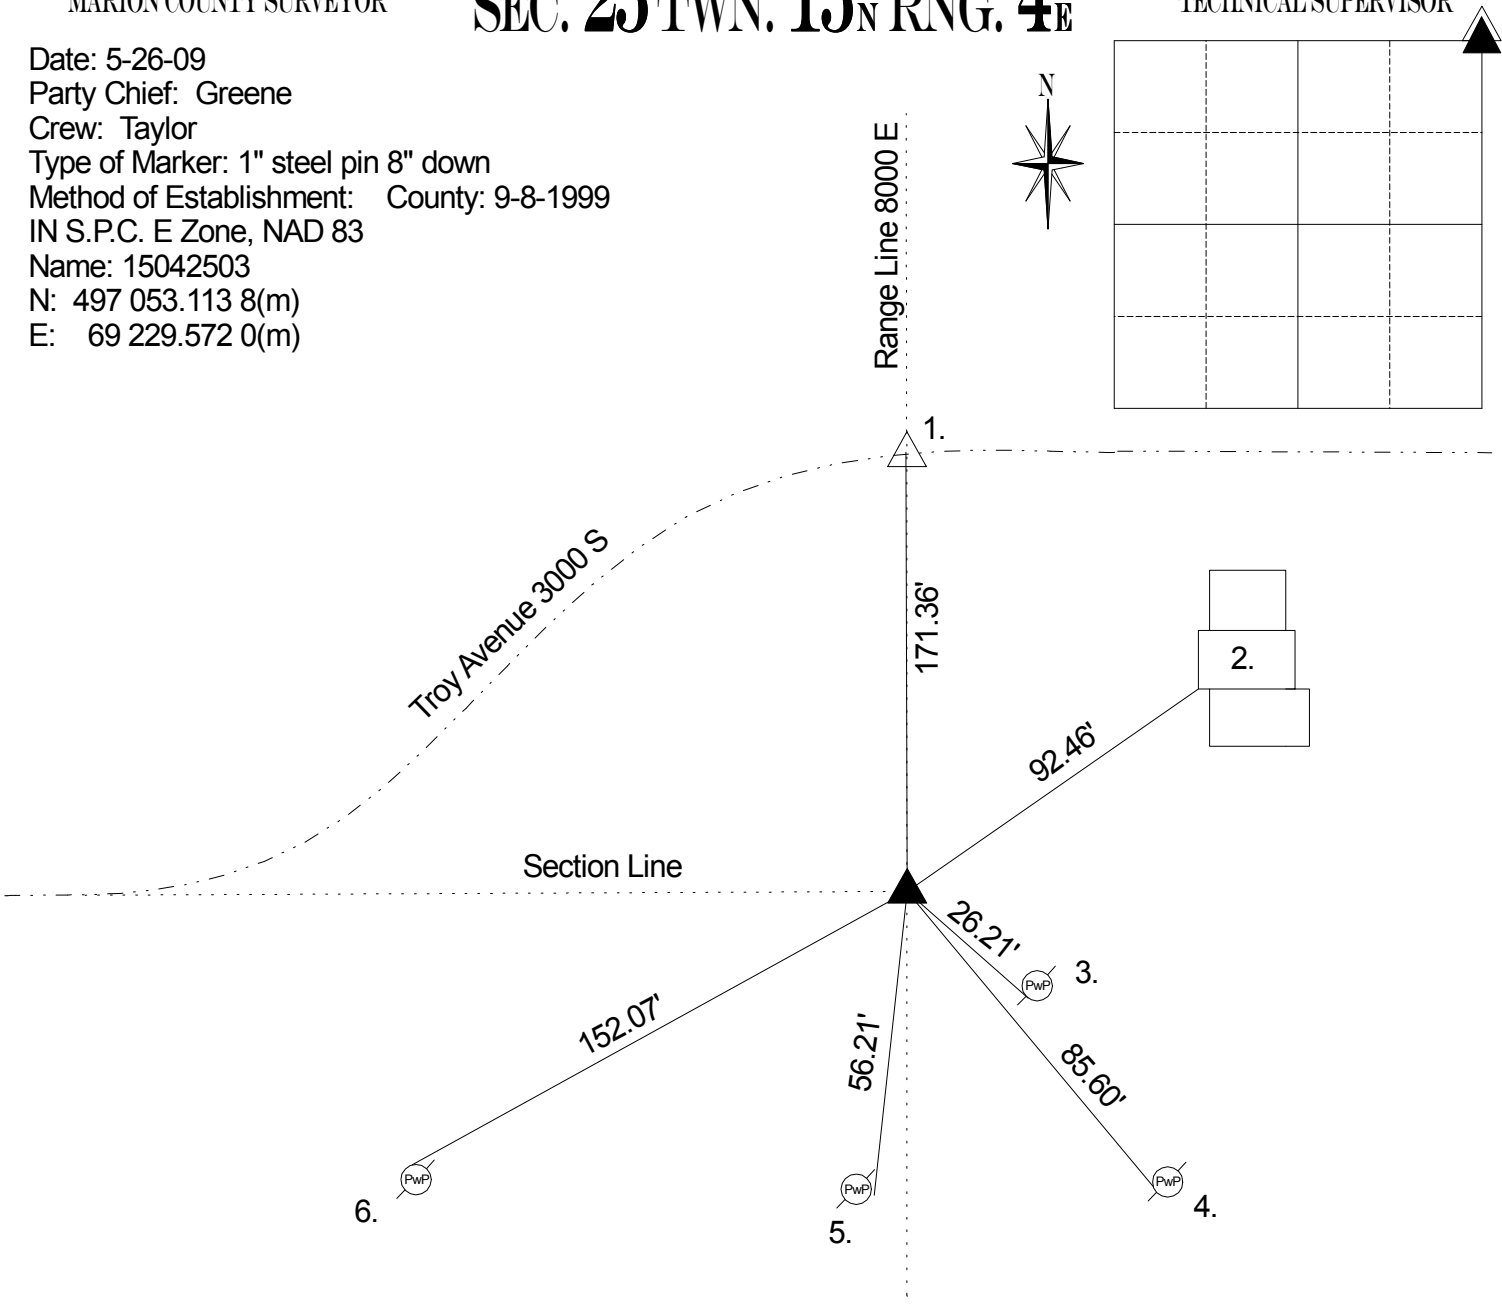

Corner originally set as a post in 1820 by John Hendricks with the following witnesses: 18" white oak bearing N 26 E 18 links and a 8" beech bearing S 66 W 8 links.(Marion County Atlas p. 10) A survey by D.B. Hasbrook on March 20, 1851 indicates no stone or witnesses. (Franklin Legal Book p. 1) Corner referenced by Monroe on 7/19/1960 and called a steel pin. Corner referenced by MCS at an unknown date and no monument was called out. An old tie card calls for a stone at unknown date. Corner referenced by Mid-States on 12/8/75 and called a bolt. Corner referenced by Wilcoxen on 4/1/76 and called a bolt. Corner referenced by Wilcoxen on 4/29/85 and called a steel pin 6" down. Corner referenced by Whiteside on 4/6/1993 and called a steel pin 6" down. Corner referenced by Kiste on 9/8/1999 and called a steel pin 6" down. Corner referenced by Wilcoxen on 2/25/2005 and called a 1" steel pin 8" down. Corner referenced by Greene on 5/16/09 and called a 1"steel pin 8" down.

REF.	DISTANCE	DESCRIPTION
1.	171.36'	Due N to Harrison NW corner 30-15-5 (259 links per original notes)
2.	92.46'	SW corner of stone 8015 Troy Ave
3.	26.21'	Mag nail w/brass washer SW PwP no # 10" up
4.	85.60'	Mag nail w/brass washer W PwP no # 12" up
5.	56.21'	PK nail w/brass washer E PwP no # 18"up
6.	152.07'	Mag nail w/brass washer NW PwP #35-649 B 15" up